




<p>Fire Safety Briefing Note</p> 	 <h2 style="margin: 0;">EMERGENCY ACCESS TO SOUTH QUADRANGLE VIA GORDON STREET</h2>
--	---

Briefing Note For:	Buildings Accessed via South Quadrangle
Reason:	New Student Centre Works Programme
Date Issued:	19 Sept 18
Time Period:	Three Weeks from THURSDAY 20 September 2018
Area:	Access to South Quad via vehicle ramp from Gordon St with works around the ramp to install precast gatehouse walls and the construction of the slab bridging across the ramp.
Restriction:	<p>In consultation with London Fire Brigade - NO emergency Vehicle Access or Emergency Pedestrian Escape to Gordon from South Quadrangle.</p> <p>If required - emergency mass holding of building occupant from Assembly Point G to walk behind Gordon Square Houses and use safe space adjacent to Henry Morley Building. Local phased evacuation will be via Medawar Building to Malet Place.</p>
Details:	<p>DEPARTMENT STAFF / MANAGEMENT – during this period there will be no access for emergency vehicles including fire appliances or ambulances into South Quadrangle.</p> <p>Furthermore, there will be no emergency pedestrian escape via roadway to Gordon street (very limited access via rear 26 & 25 Gordon Square to street level).</p> <p>Managers of effected buildings are requested to make staff aware of the situation and take additional measures and extra care to prevent fire or incident in the workspace.</p> <p>To review and restrict any hazardous experiments or work practices being undertaken during this period, to be vigilant to sources of ignition or unsafe practices etc.</p> <p>It is vital that any incident is dealt with quickly and effectively, to ensure it remains manageable and that can be dealt with using suitable local fire extinguishers.</p>



No emergency access in / out via ramp to South Quad for emergency vehicles mass quantities of pedestrians

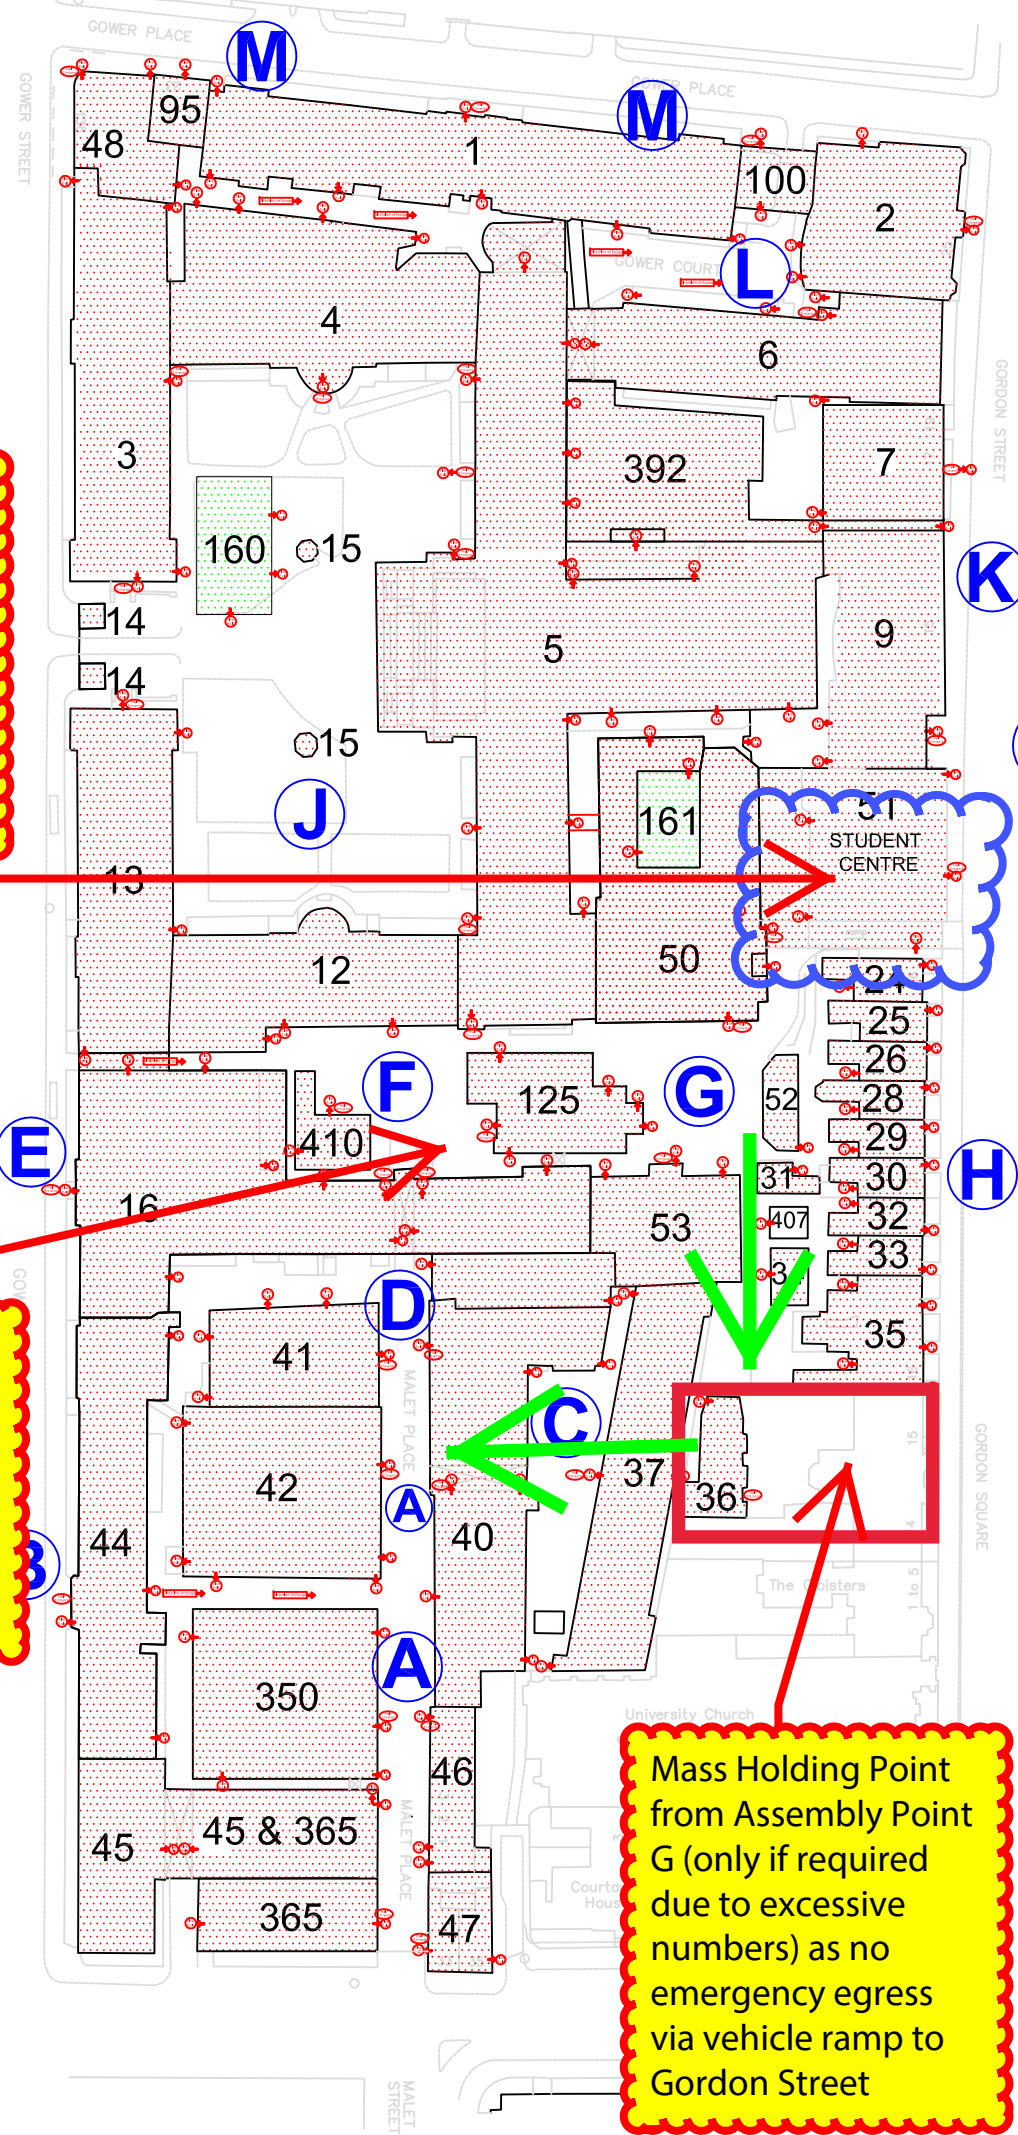F & G fire assembly point adequate for day to day activities during holiday this period

Mass Holding Point from Assembly Point G (only if required due to excessive numbers) as no emergency egress via vehicle ramp to Gordon Street

- FIRE ASSEMBLY POINT - A**
 045. ROBERTS BUILDING
 365. FRONT ENGINEERING BUILDING (ROBERTS)
 350. MALET PLACE ENGINEERING BUILDING (MPEB)
 047. TORRINGTON PLACE, 33-35
 044. DARWIN BUILDING

- FIRE ASSEMBLY POINT - B**
 044. DARWIN BUILDING

- FIRE ASSEMBLY POINT - C**
 017. BUILDING
 037. MEDAWAR BUILDING
 053. MRC BUILDING

- FIRE ASSEMBLY POINT - D**
 045. ROBERTS BUILDING
 365. FRONT ENGINEERING BUILDING (ROBERTS)
 350. MALET PLACE ENGINEERING BUILDING (MPEB)
 047. TORRINGTON PLACE, 33-35
 044. DARWIN BUILDING

- FIRE ASSEMBLY POINT - E**
 016. ANATOMY (& Medical Sciences) BUILDING

- FIRE ASSEMBLY POINT - F**
 012. SOUTH WING
 013. CHADWICK BUILDING
 040. FOSTER COURT
 041. EGYPTOLOGY
 042. DMS WATSON BUILDING
 046. MALET PLACE, 1-4
 125. ANDREW HUXLEY BUILDING

- FIRE ASSEMBLY POINT - G**
 016. MEDICAL SCIENCES (& Anatomy) BUILDING
 024. GORDON SQUARE, 26
 025. GORDON SQUARE, 25
 026. GORDON SQUARE, 24
 028. GORDON SQUARE, 23
 029. GORDON SQUARE, 22
 030. GORDON SQUARE, 21
 031. ANECHOIC ROOM
 032. GORDON SQUARE, 20
 033. GORDON SQUARE, 19
 035. GORDON SQUARE, 16, 17, 18
 036. HENRY MORLEY BUILDING
 050. BERNARD KATZ & ACBE BUILDING
 051. NEW STUDENT CENTRE
 052. ELECTRICITY TRANSFORMER CHAMBER
 053. MRC BUILDING
 034. CONTEMPLATION ROOM
 125. ANDREW HUXLEY BUILDING
 407. CONTEMPLATION ROOM 2
 410. SOUTH QUAD POP UP LEARNING HUB

- FIRE ASSEMBLY POINT - H**
 024. GORDON SQUARE, 26
 025. GORDON SQUARE, 25
 026. GORDON SQUARE, 24
 028. GORDON SQUARE, 23
 029. GORDON SQUARE, 22
 030. GORDON SQUARE, 21
 031. ANECHOIC ROOM
 032. GORDON SQUARE, 20
 033. GORDON SQUARE, 19
 035. GORDON SQUARE, 16, 17, 18
 051. NEW STUDENT CENTRE


- FIRE ASSEMBLY POINT - J**
 003. PEARSON BUILDING
 004. NORTH WING (SLADE SCHOOL)
 005. WILKINS BUILDING (MAIN BUILDING)
 012. SOUTH WING
 013. CHADWICK BUILDING
 014. FRONT LODGES
 015. TRANSIT HOUSES
 160. FRONT QUAD PAVILION
 161. JAPANESE GARDEN PAVILION

- FIRE ASSEMBLY POINT - K**
 007. LCN
 051. NEW STUDENT CENTRE
 009. CCB / BLOOMSBURY THEATRE

- FIRE ASSEMBLY POINT - K1**
 009. CCB / BLOOMSBURY THEATRE

- FIRE ASSEMBLY POINT - L**
 003. PEARSON BUILDING
 004. NORTH WING (SLADE SCHOOL)
 005. WILKINS BUILDING (MAIN BUILDING)
 48. 134-136 GOWER STREET
 095. GOWER PLACE, 23
 392. WILKINS TERRACE SUBSTATION T6 & SERVICE YARD

- FIRE ASSEMBLY POINT - M**
 001. KATHLEEN LONSDALE BUILDING
 002. GORDON STREET, 25
 006. PHYSICS BUILDING
 048. GOWER STREET, 134-136
 095. GOWER PLACE, 23
 100. HEALTH CENTRE

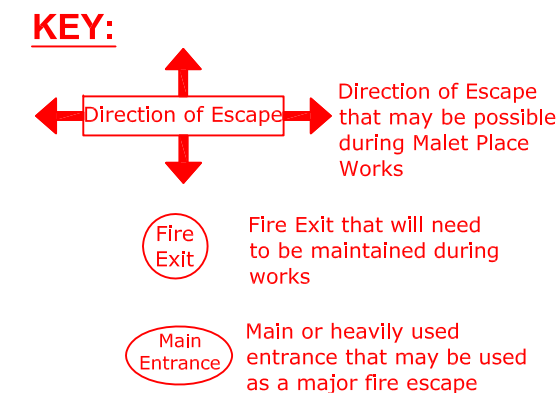

UCL Fire Safety Information

Date: 07 Jul 16	Scale: NTS	Drawn S.C.
Central Campus Fire Evacuation Plan		↑
DWG. NO. Fire - 040 - CC1	Rev: 01	